


Project Title	
PLAN SHOWING THE PROPOSED	Residential
PLOT NO.	
SURVEY NO.	
SITUATED AT	
BELONGING TO : M. MAJUMS	
REP BY :	Harish reddy
LICENCE NO.	APPROVAL NO.
DATE : 16-01-2022	SHEET NO. : 17 / 18
Building Plan Details	INWARD NO. : TS/000582/2022

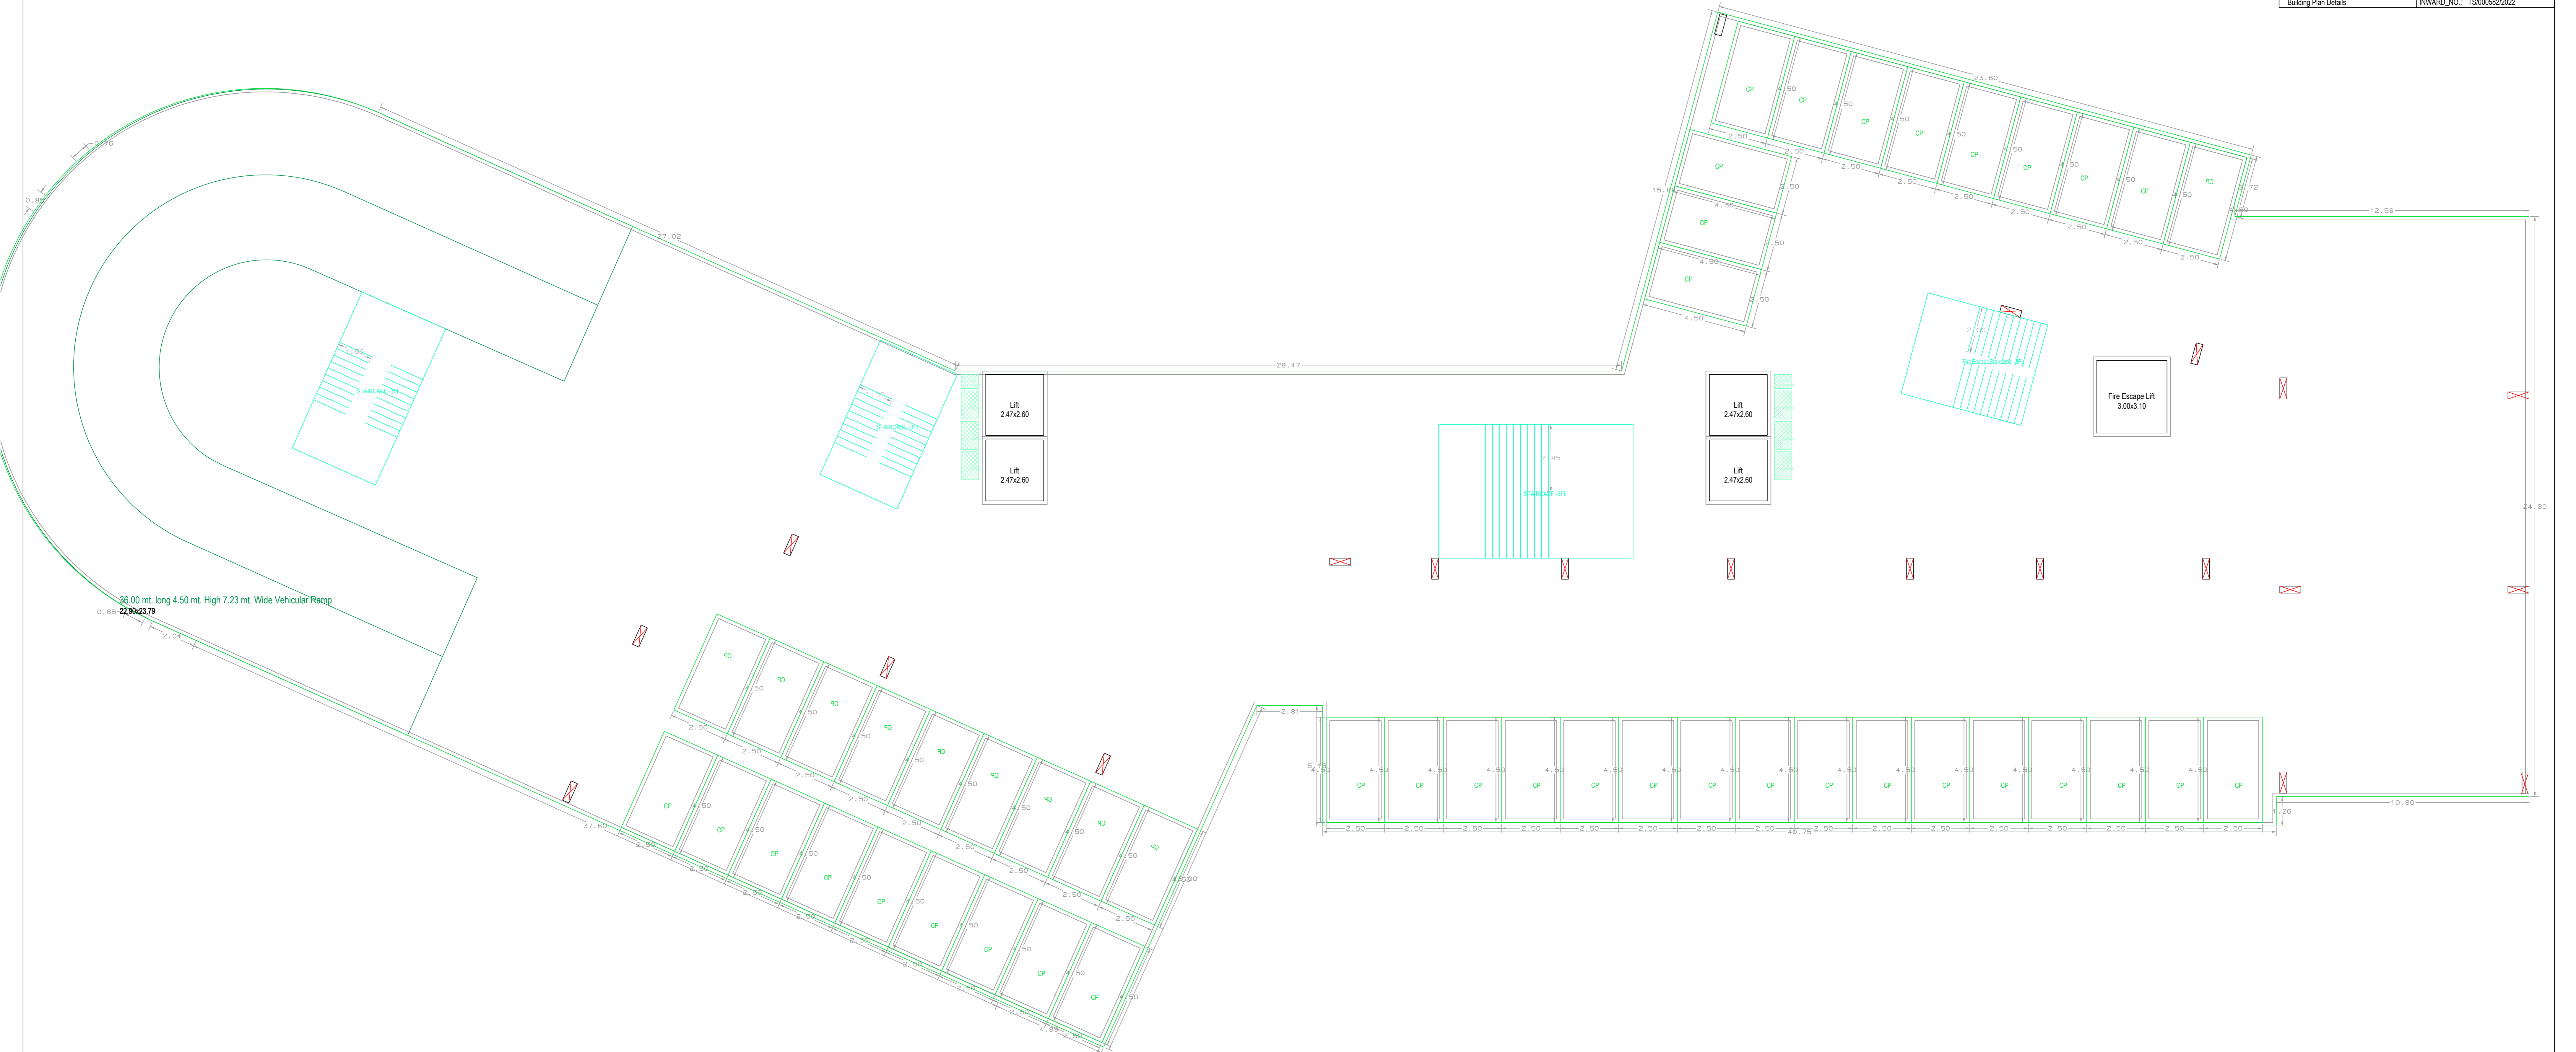


STILT ONE FLOOR PLAN
(SCALE=1:100)

OWNERS NAME AND SIGNATURE
BUILDERS NAME AND SIGNATURE
ARCHITECT'S NAME AND SIGNATURE
STRUCTURAL ENGINEERS NAME AND SIGNATURE

Note: All dimensions are in meters.

Project Title	
PLAN SHOWING THE PROPOSED	Residential
PLOT NO.	
SURVEY NO.	
SITUATED AT	
BELONGING TO : M. MAJMS	
REP BY :	Harish reddy
LICENCE NO.	APPROVAL NO.
DATE : 16-01-2022	SHEET NO. : 12 / 18
Building Plan Details	INWARD NO. : TS/000582/2022

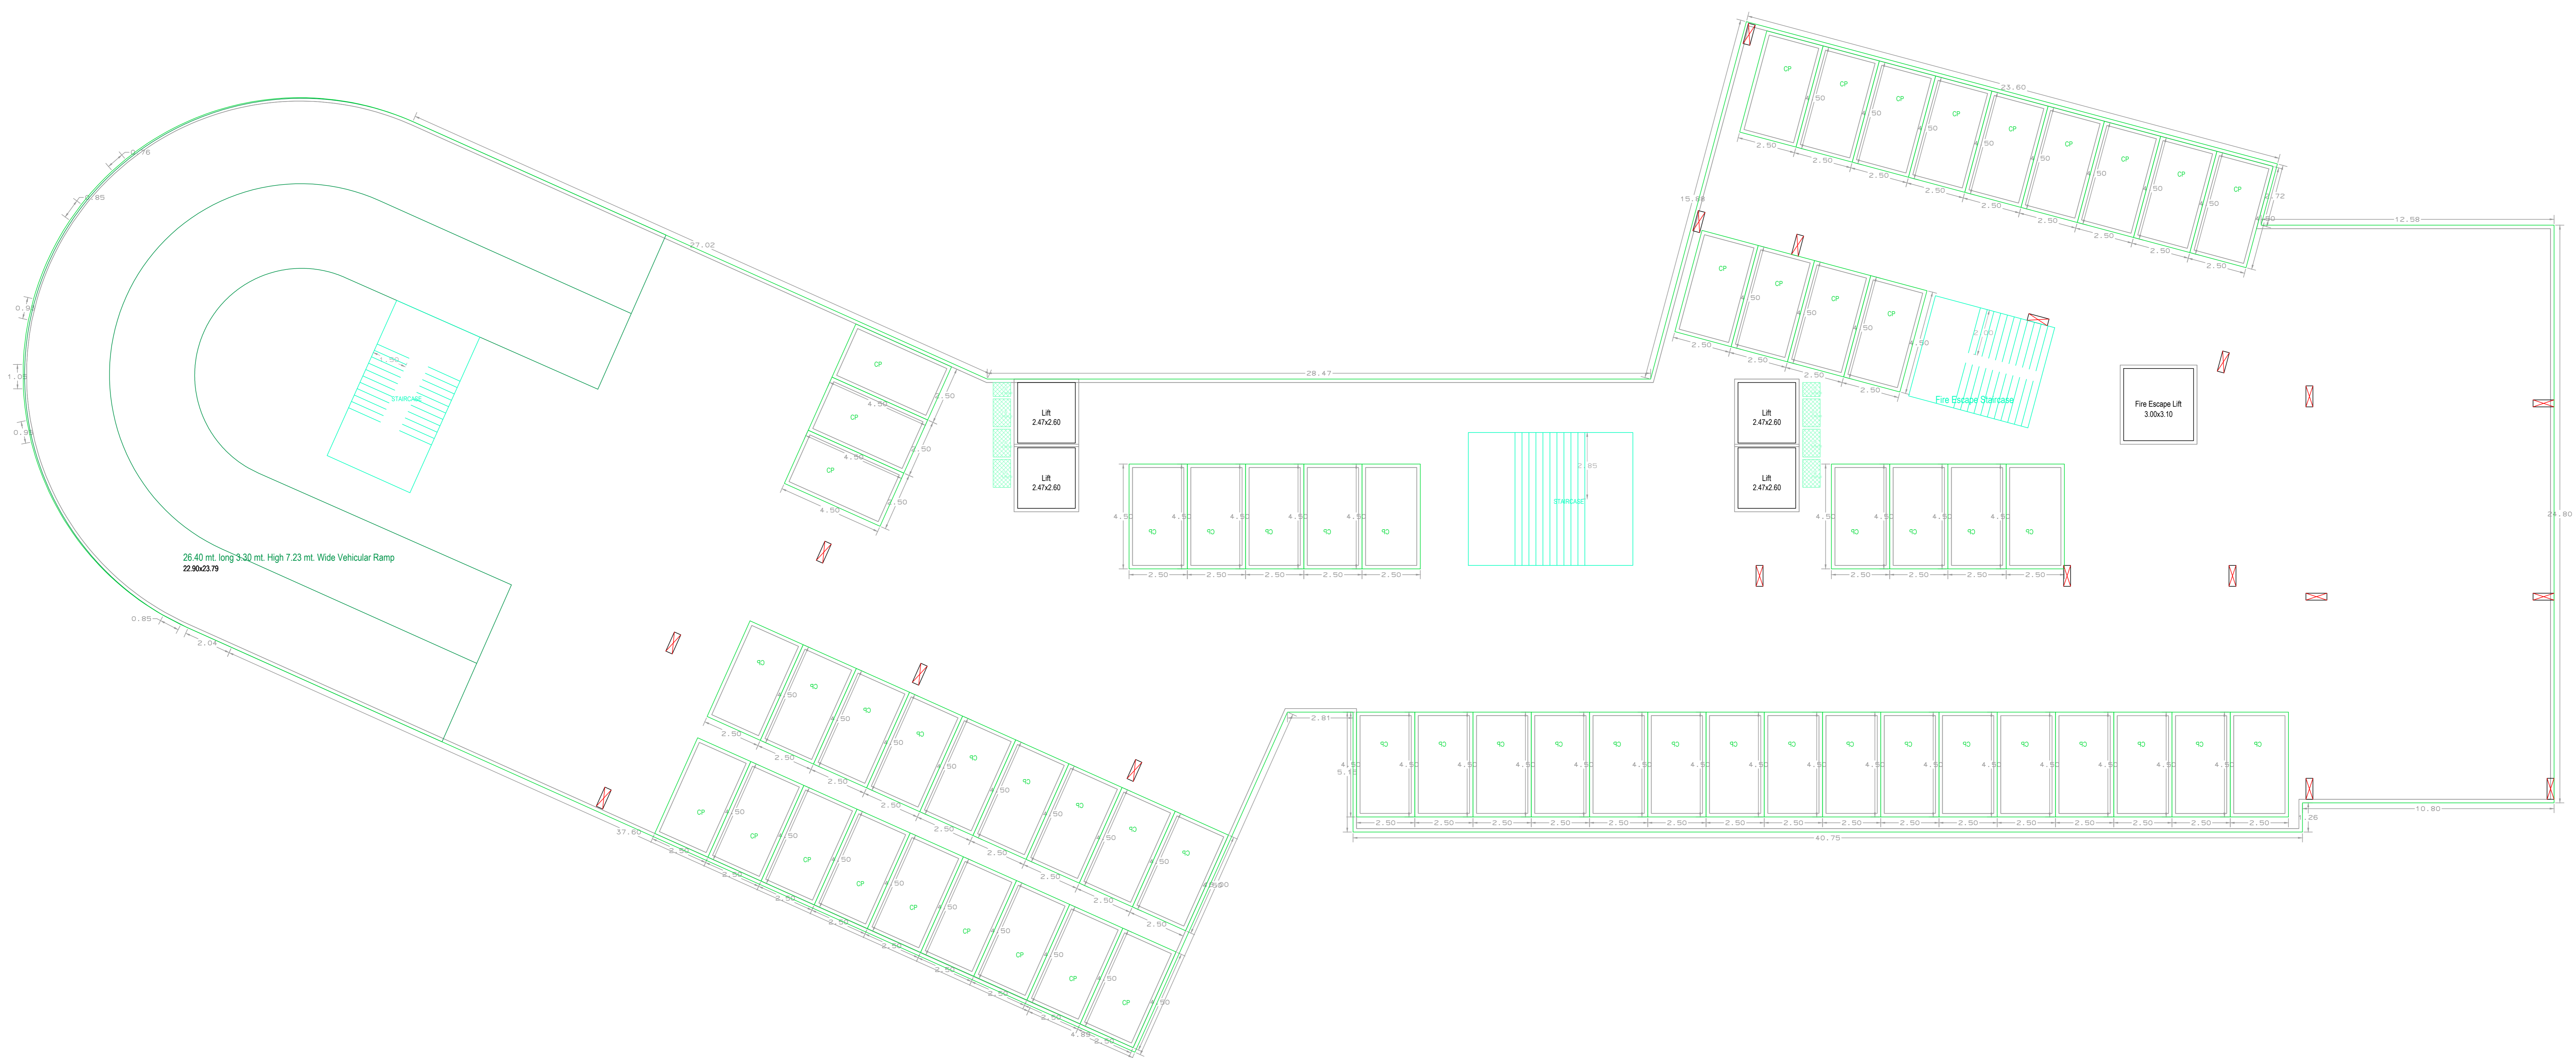


STILT TWO FLOOR
PLAN
(SCALE=1:100)

OWNERS NAME AND SIGNATURE
BUILDERS NAME AND SIGNATURE
ARCHITECT'S NAME AND SIGNATURE
STRUCTURAL ENGINEERS NAME AND SIGNATURE

Note: All dimensions are in meters.

Project Title	
PLAN SHOWING THE PROPOSED	Residential
PLOT NO.	
SURVEY NO.	
SITUATED AT	
BELONGING TO : M. MAJUMS	
REP BY : Harish reddy	
LICENCE NO.	APPROVAL NO.
DATE : 16-01-2022	SHEET NO. : 15 / 18
Building Plan Details	INWARD NO. : TS/000582/2022

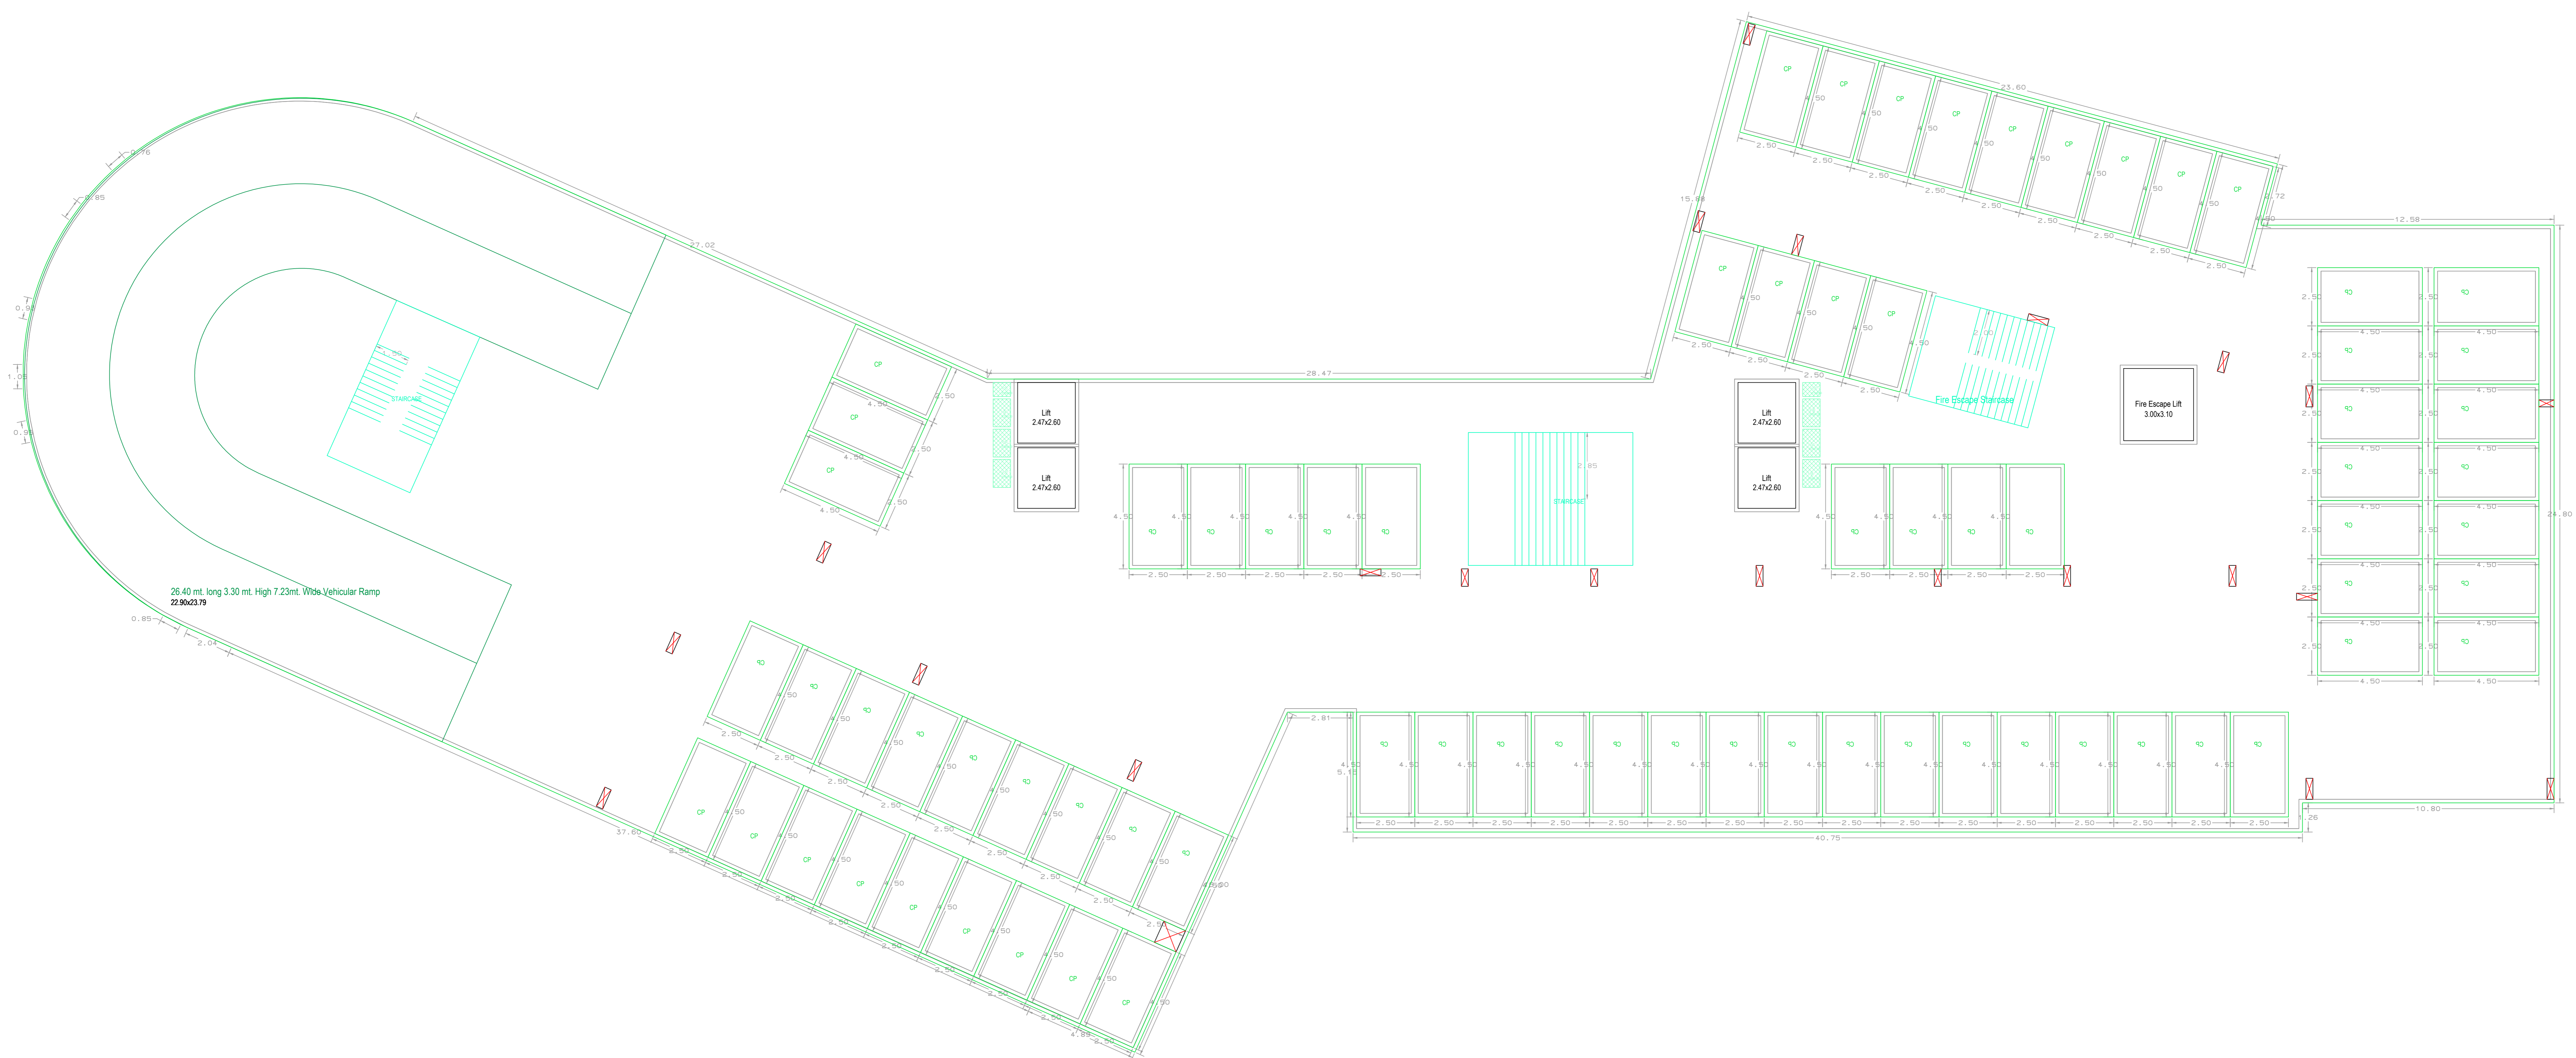


STILT THREE FLOOR
PLAN
(SCALE=1:100)

OWNERS NAME AND SIGNATURE
BUILDERS NAME AND SIGNATURE
ARCHITECT'S NAME AND SIGNATURE
STRUCTURAL ENGINEERS NAME AND SIGNATURE

Note: All dimensions are in meters.


Project Title	
PLAN SHOWING THE PROPOSED	Residential
PLOT NO.	
SURVEY NO.	
SITUATED AT	
BELONGING TO : M. MAJMS	
REP BY : Harish reddy	
LICENCE NO.	APPROVAL NO.
DATE : 16-01-2022	SHEET NO. : 13 / 18
Building Plan Details	INWARD NO. : TS/000582/2022

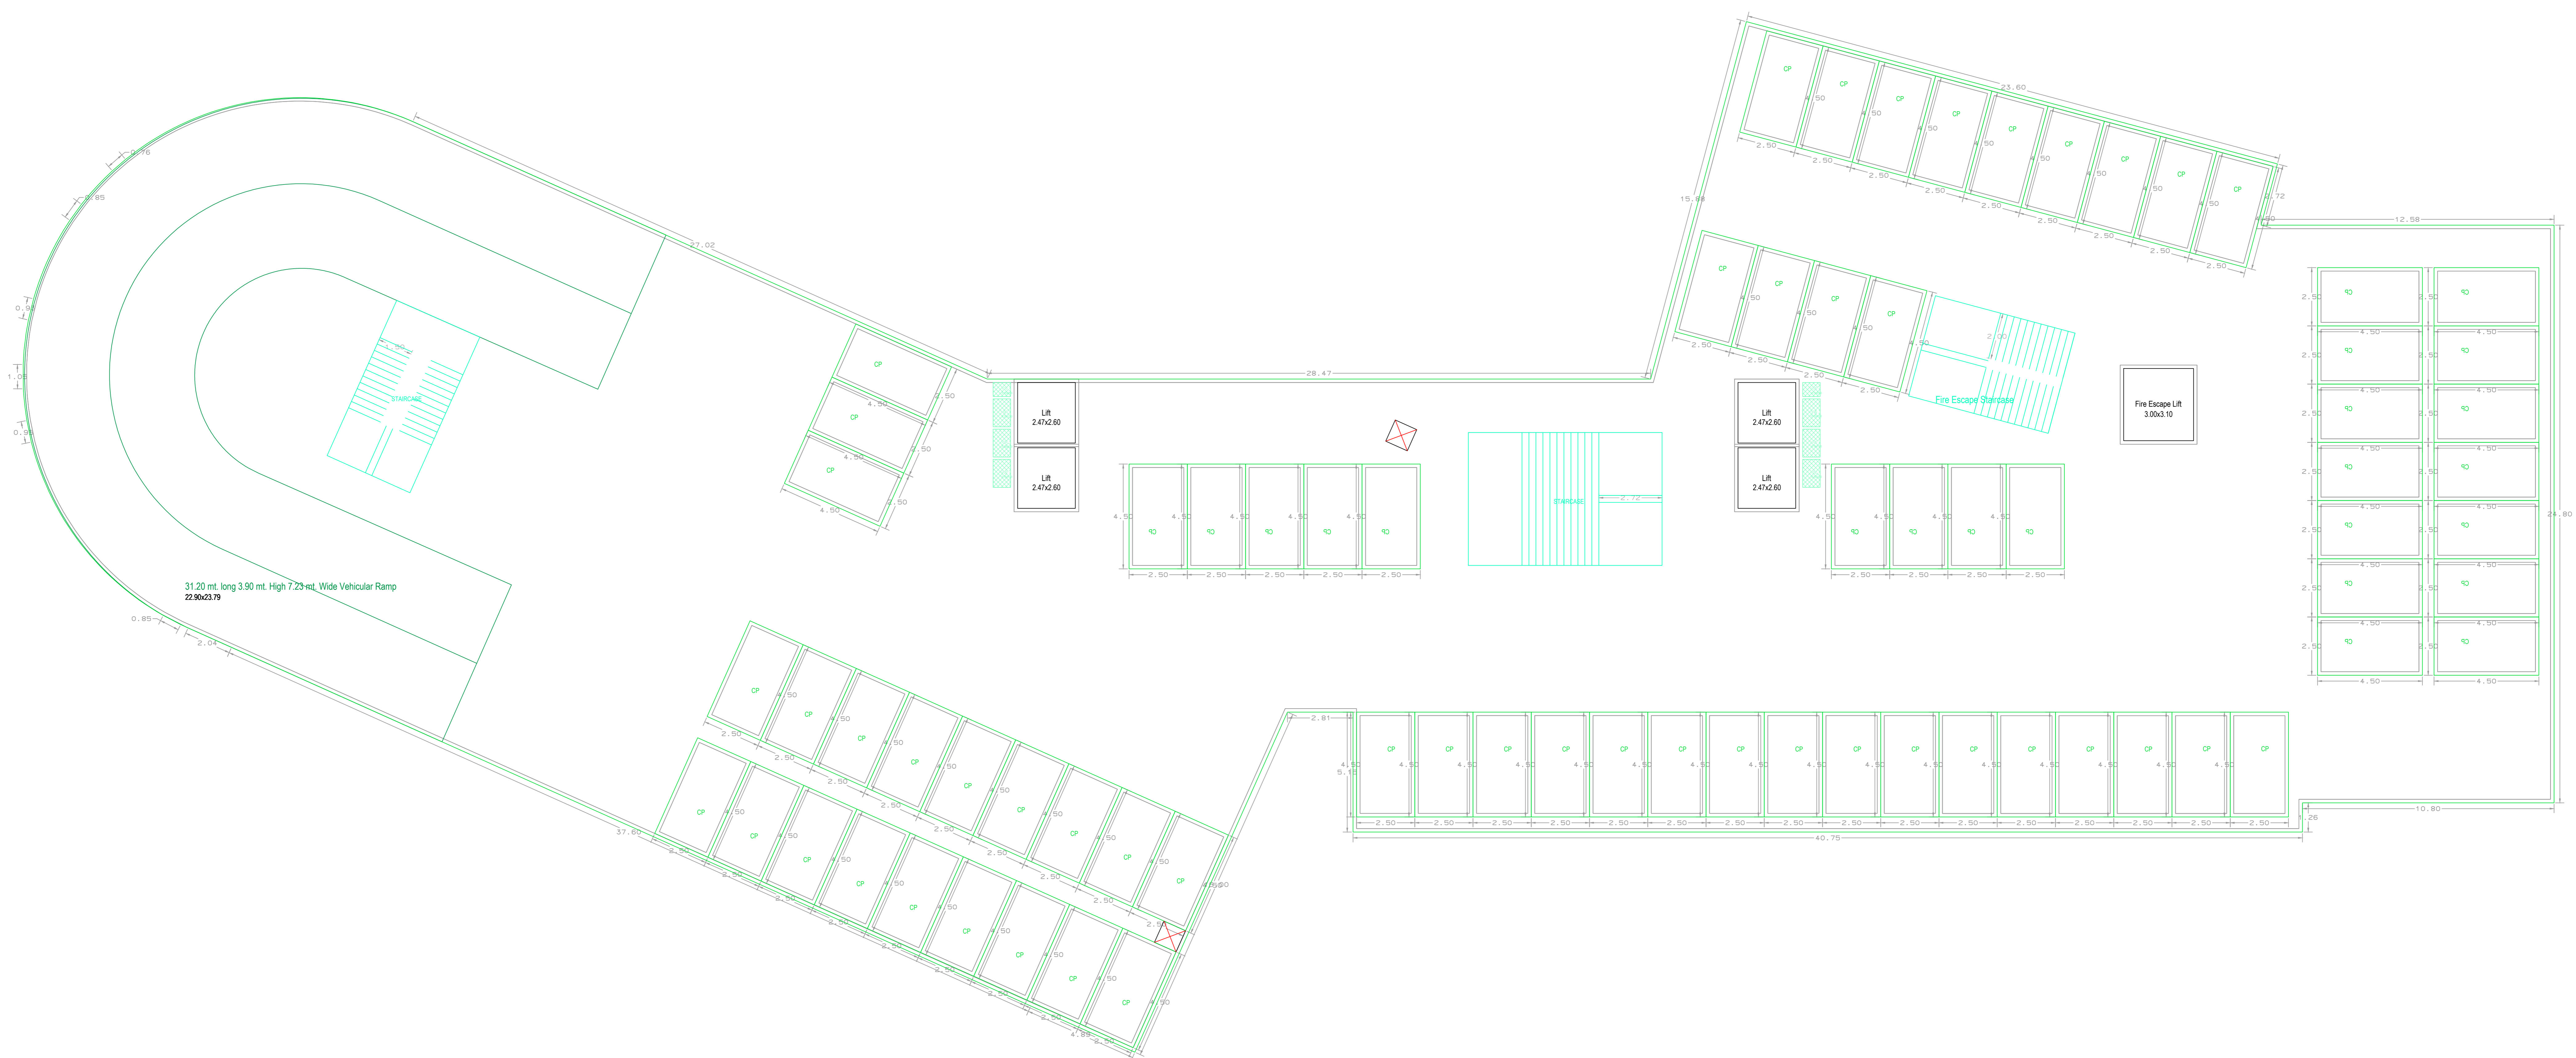

STILT FOUR FLOOR
PLAN
(SCALE=1:100)

OWNERS NAME AND SIGNATURE
BUILDERS NAME AND SIGNATURE
ARCHITECTS NAME AND SIGNATURE
STRUCTURAL ENGINEERS NAME AND SIGNATURE


Note: All dimensions are in meters.

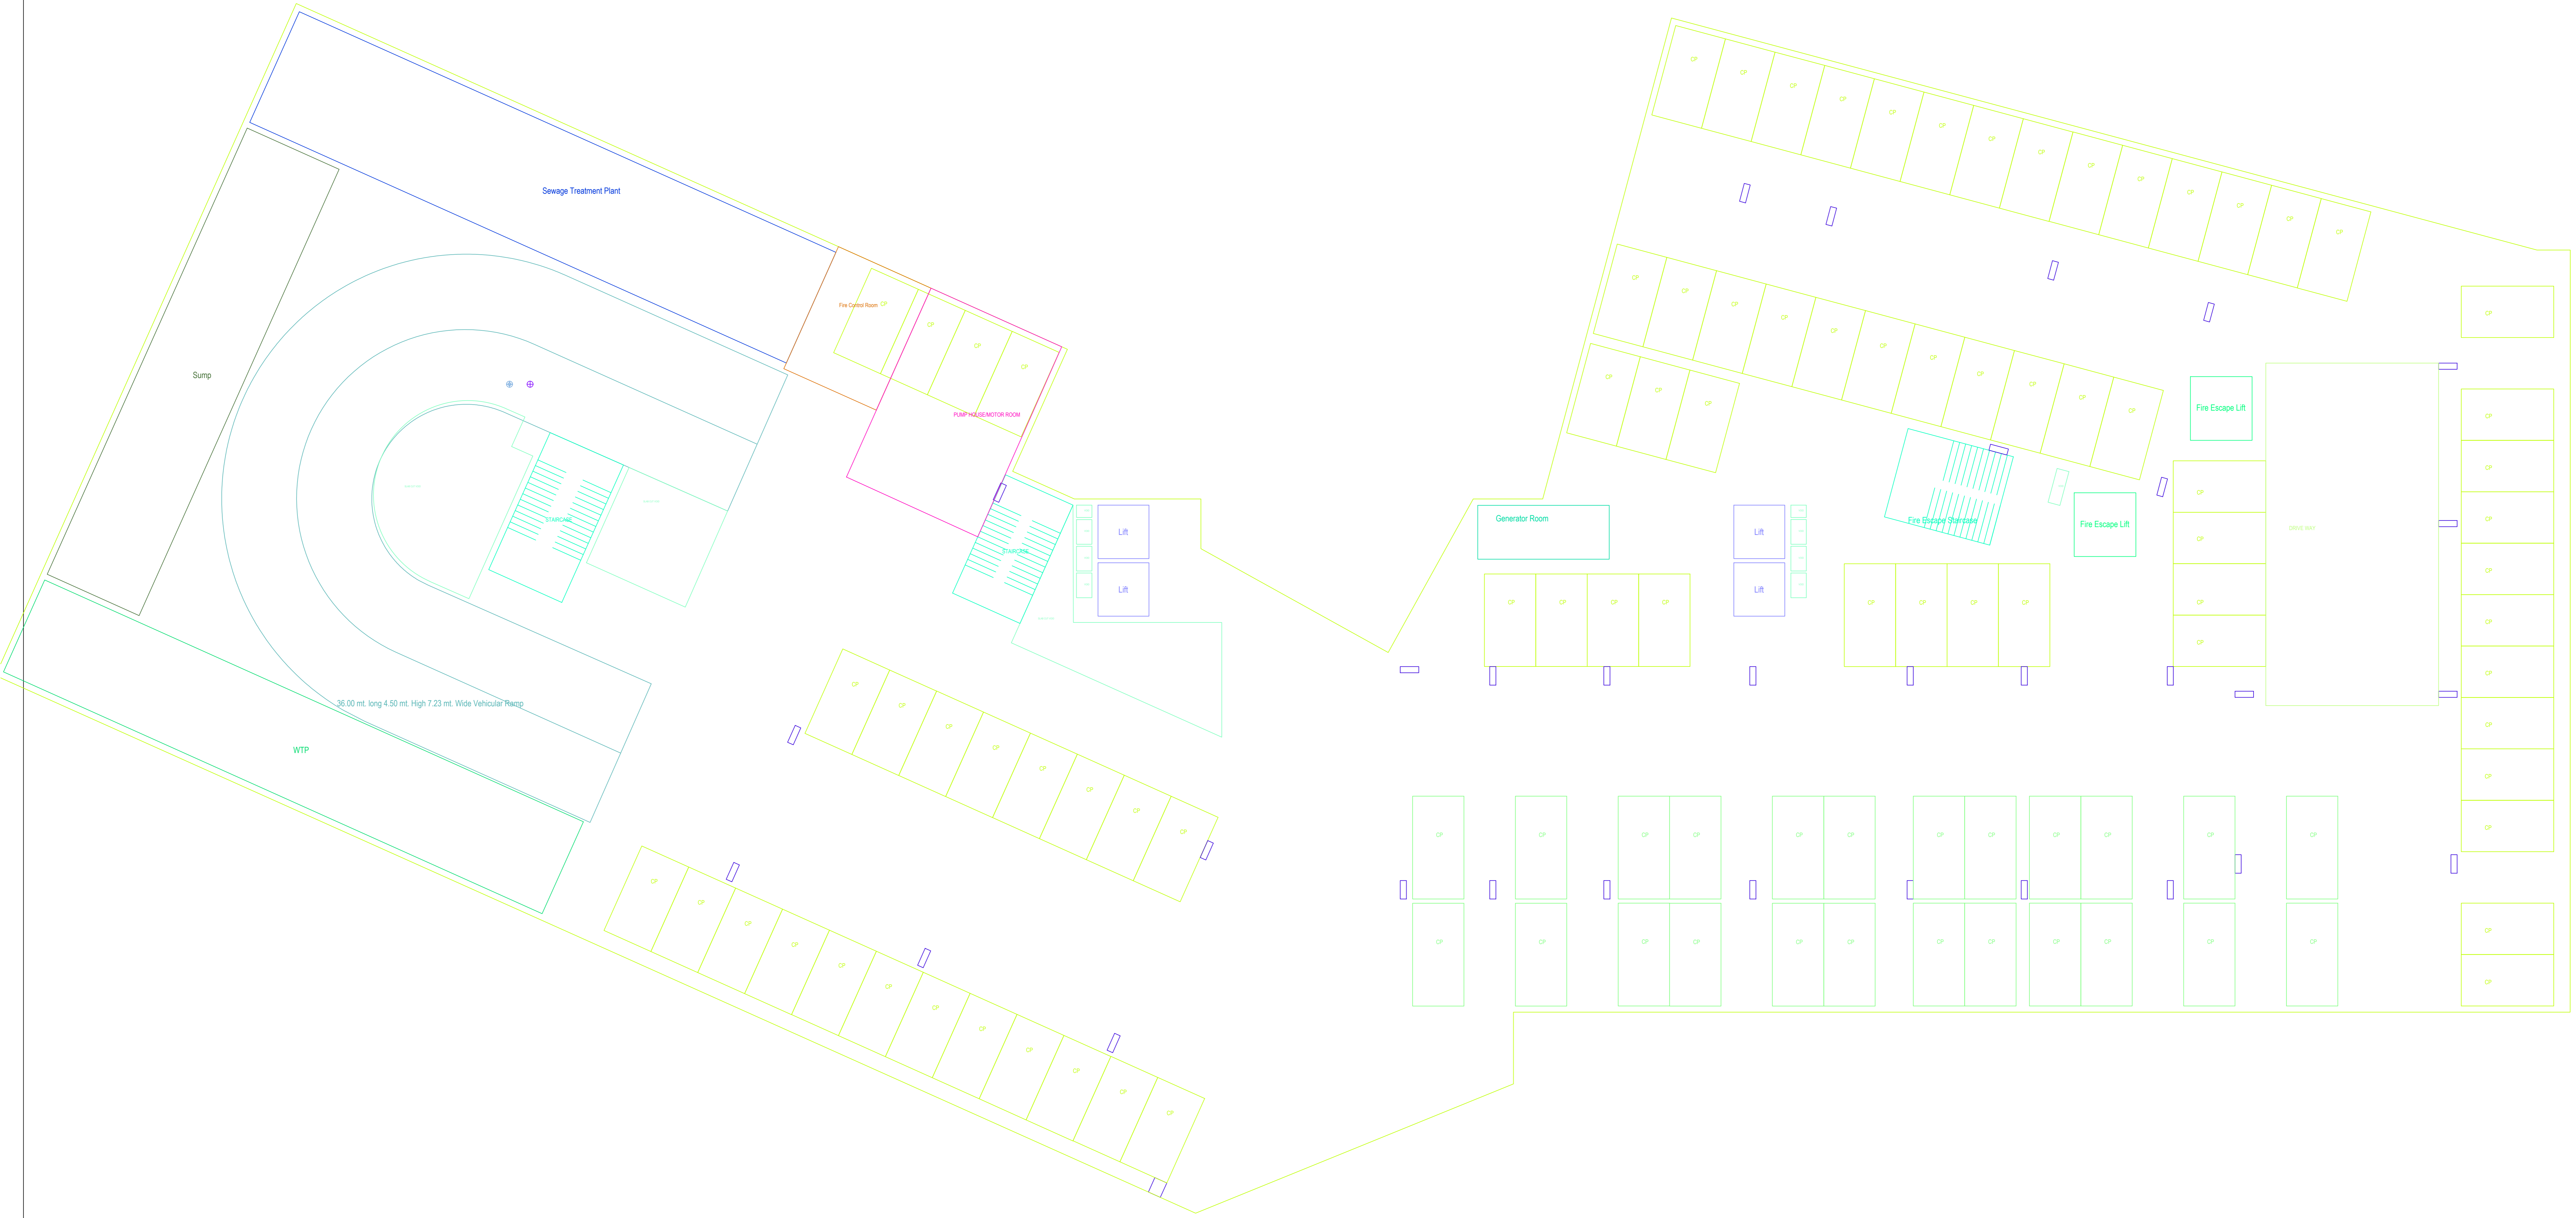


BASEMENT FLOOR PLAN

OWNERS NAME AND SIGNATURE
BUILDERS NAME AND SIGNATURE
ARCHITECT'S NAME AND SIGNATURE
STRUCTURAL ENGINEER'S NAME AND SIGNATURE


Project Title	
PLAN SHOWING THE PROPOSED	Residential
PLOT NO.	
SURVEY NO.	
SITUATED AT	
BELONGING TO : M. RAJAMS	
REP BY :	Harish reddy
LICENCE NO.	APPROVAL NO.
DATE : 16-01-2022	SHEET NO. : 16 / 18
Building Plan Details	INWARD NO. : TS/000582/2022

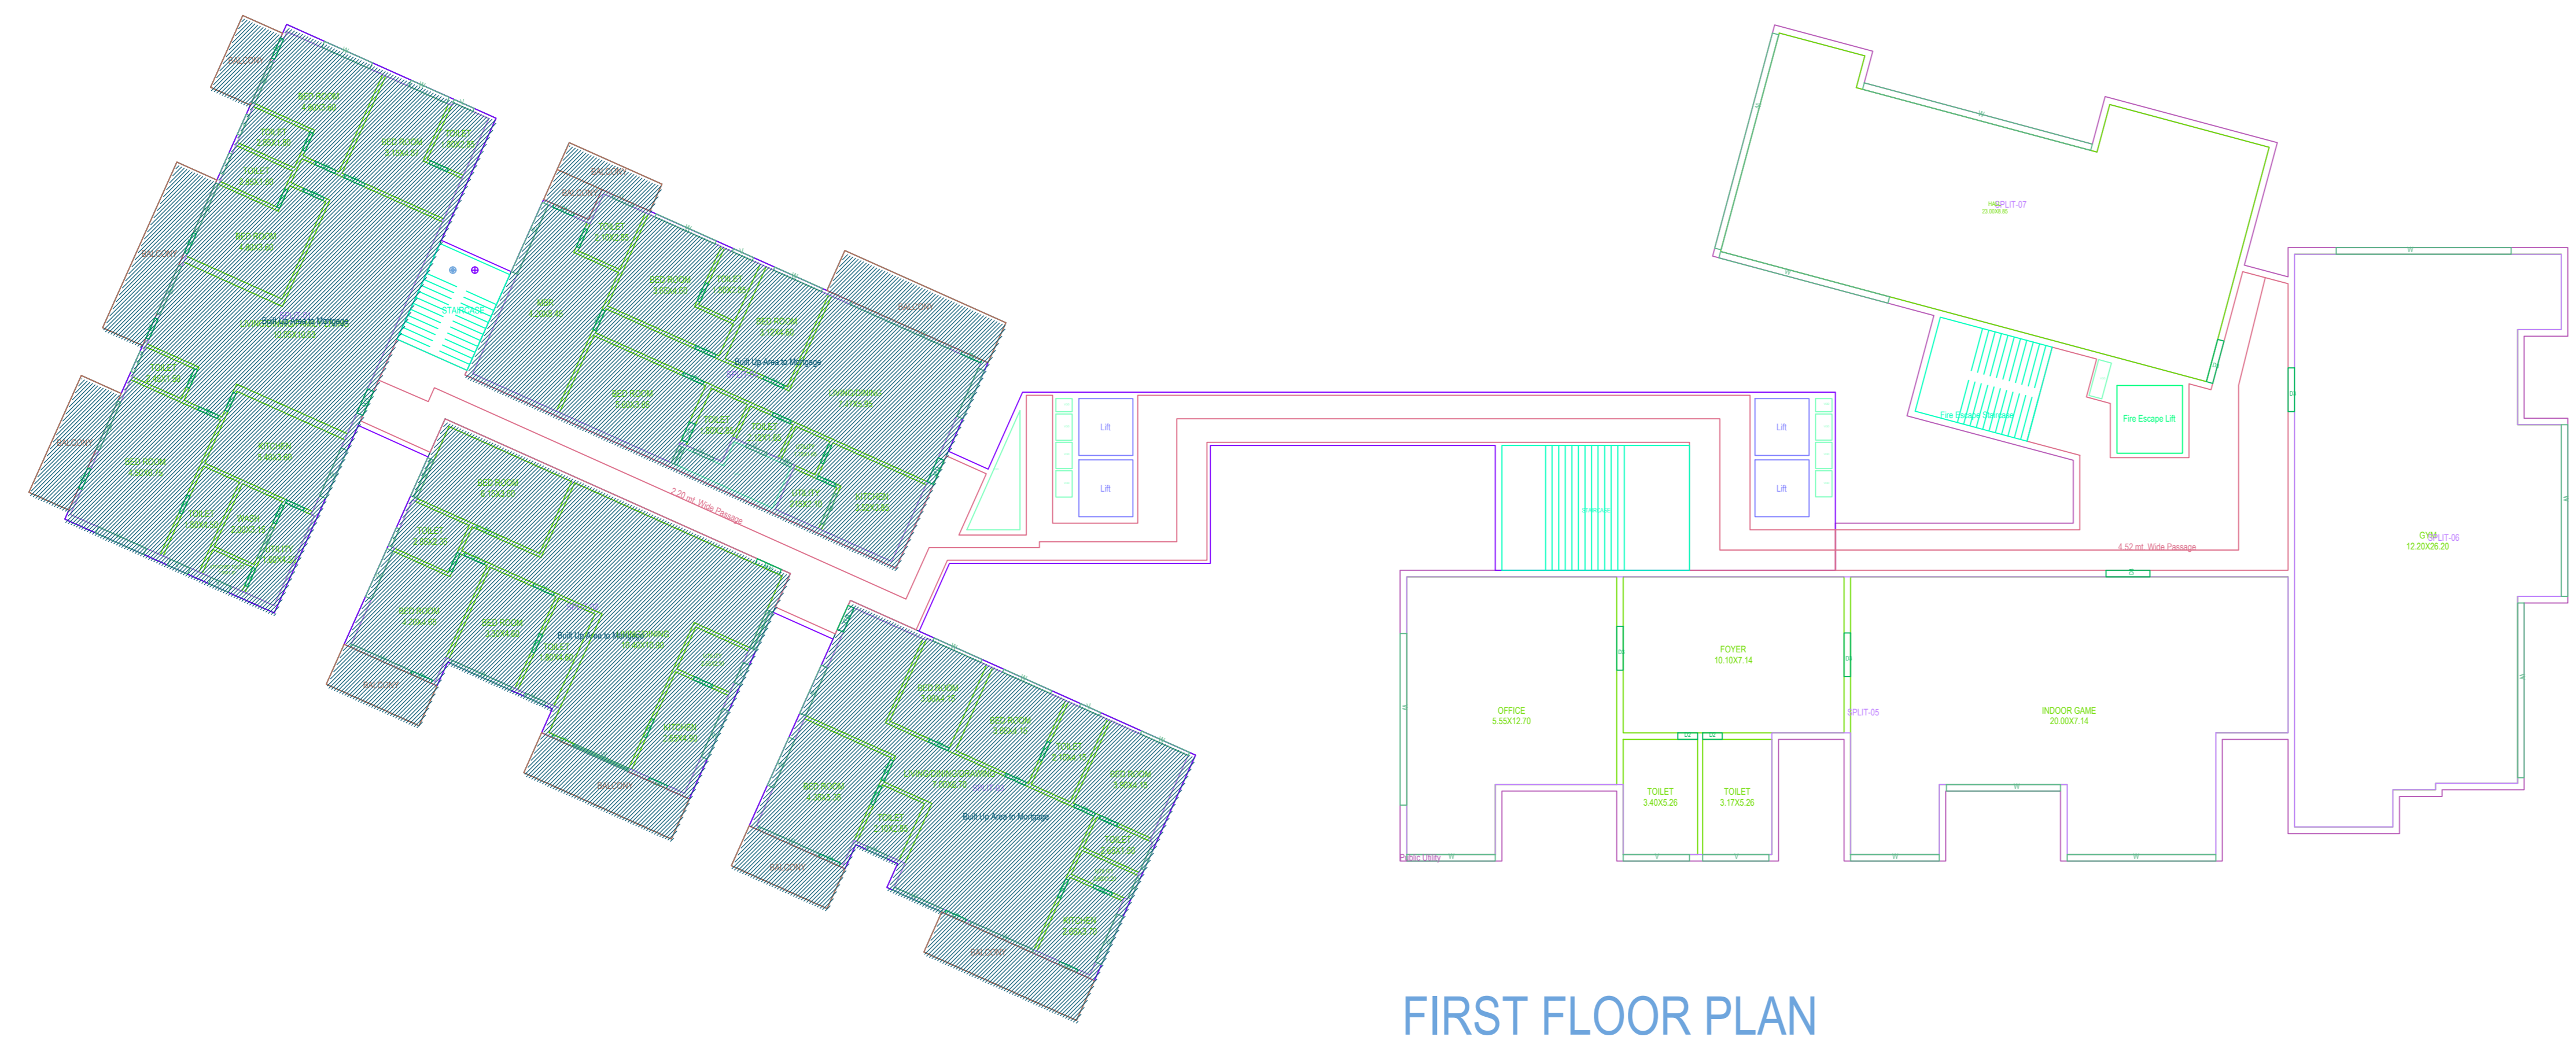

FIRST FLOOR PLAN

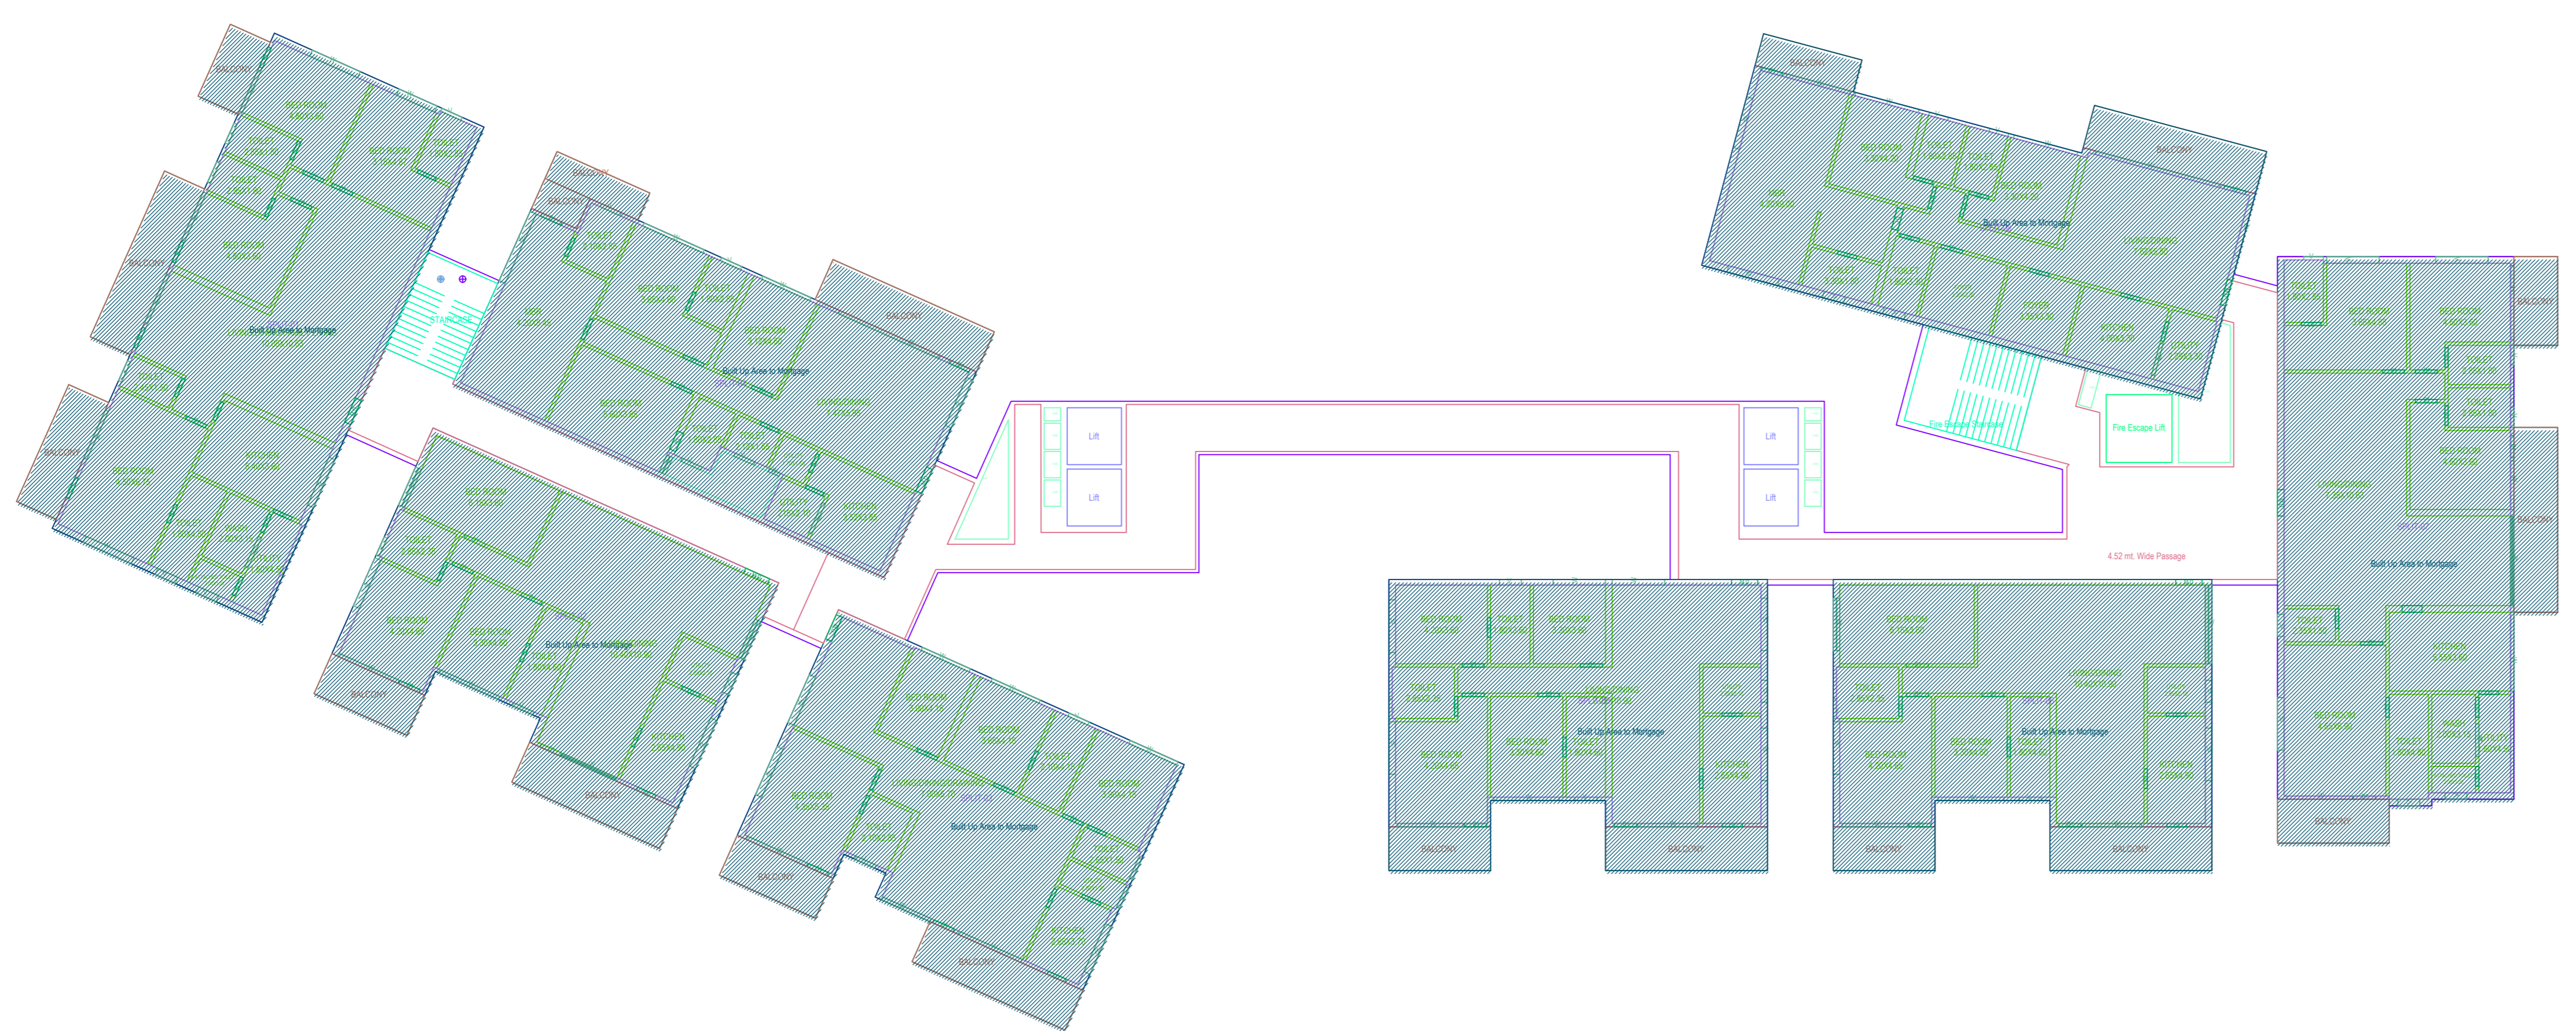


SECOND FLOOR PLAN

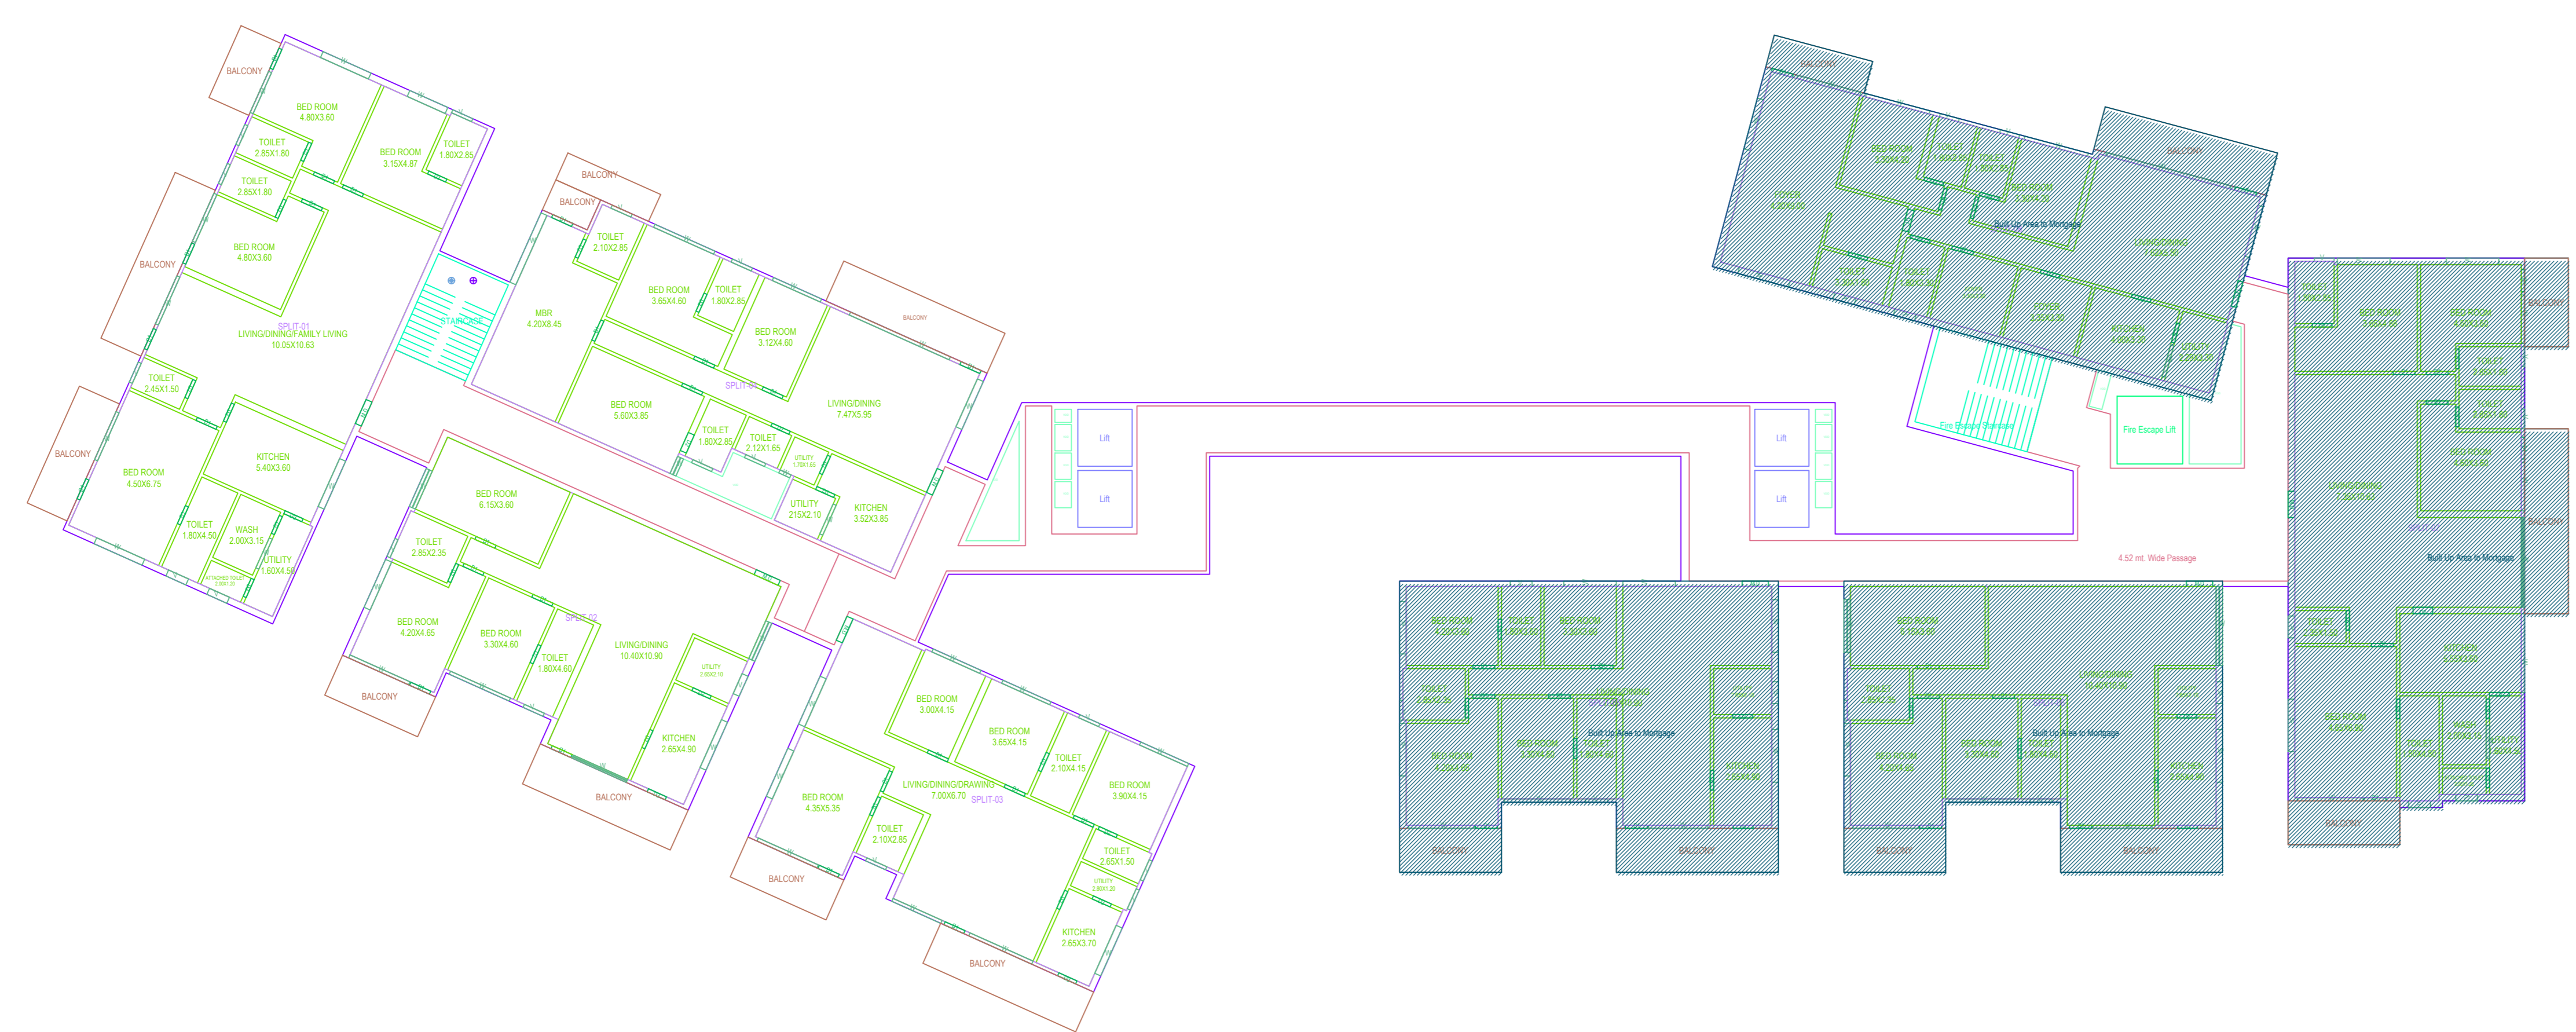


THIRD FLOOR PLAN

OWNERS NAME AND SIGNATURE
BUILDERS NAME AND SIGNATURE
ARCHITECT'S NAME AND SIGNATURE
STRUCTURAL ENGINEERS NAME AND SIGNATURE

Project Title	
PLAN SHOWING THE PROPOSED	Residential
PLOT NO.	
SURVEY NO.	
SITUATED AT	
BELONGING TO : M. MAJMS	
REP BY :	Harish reddy
LICENCE NO.	APPROVAL NO.
DATE : 16-01-2022	SHEET NO. : 1 / 18
Building Plan Details	INWARD NO. : TS/000582/2022

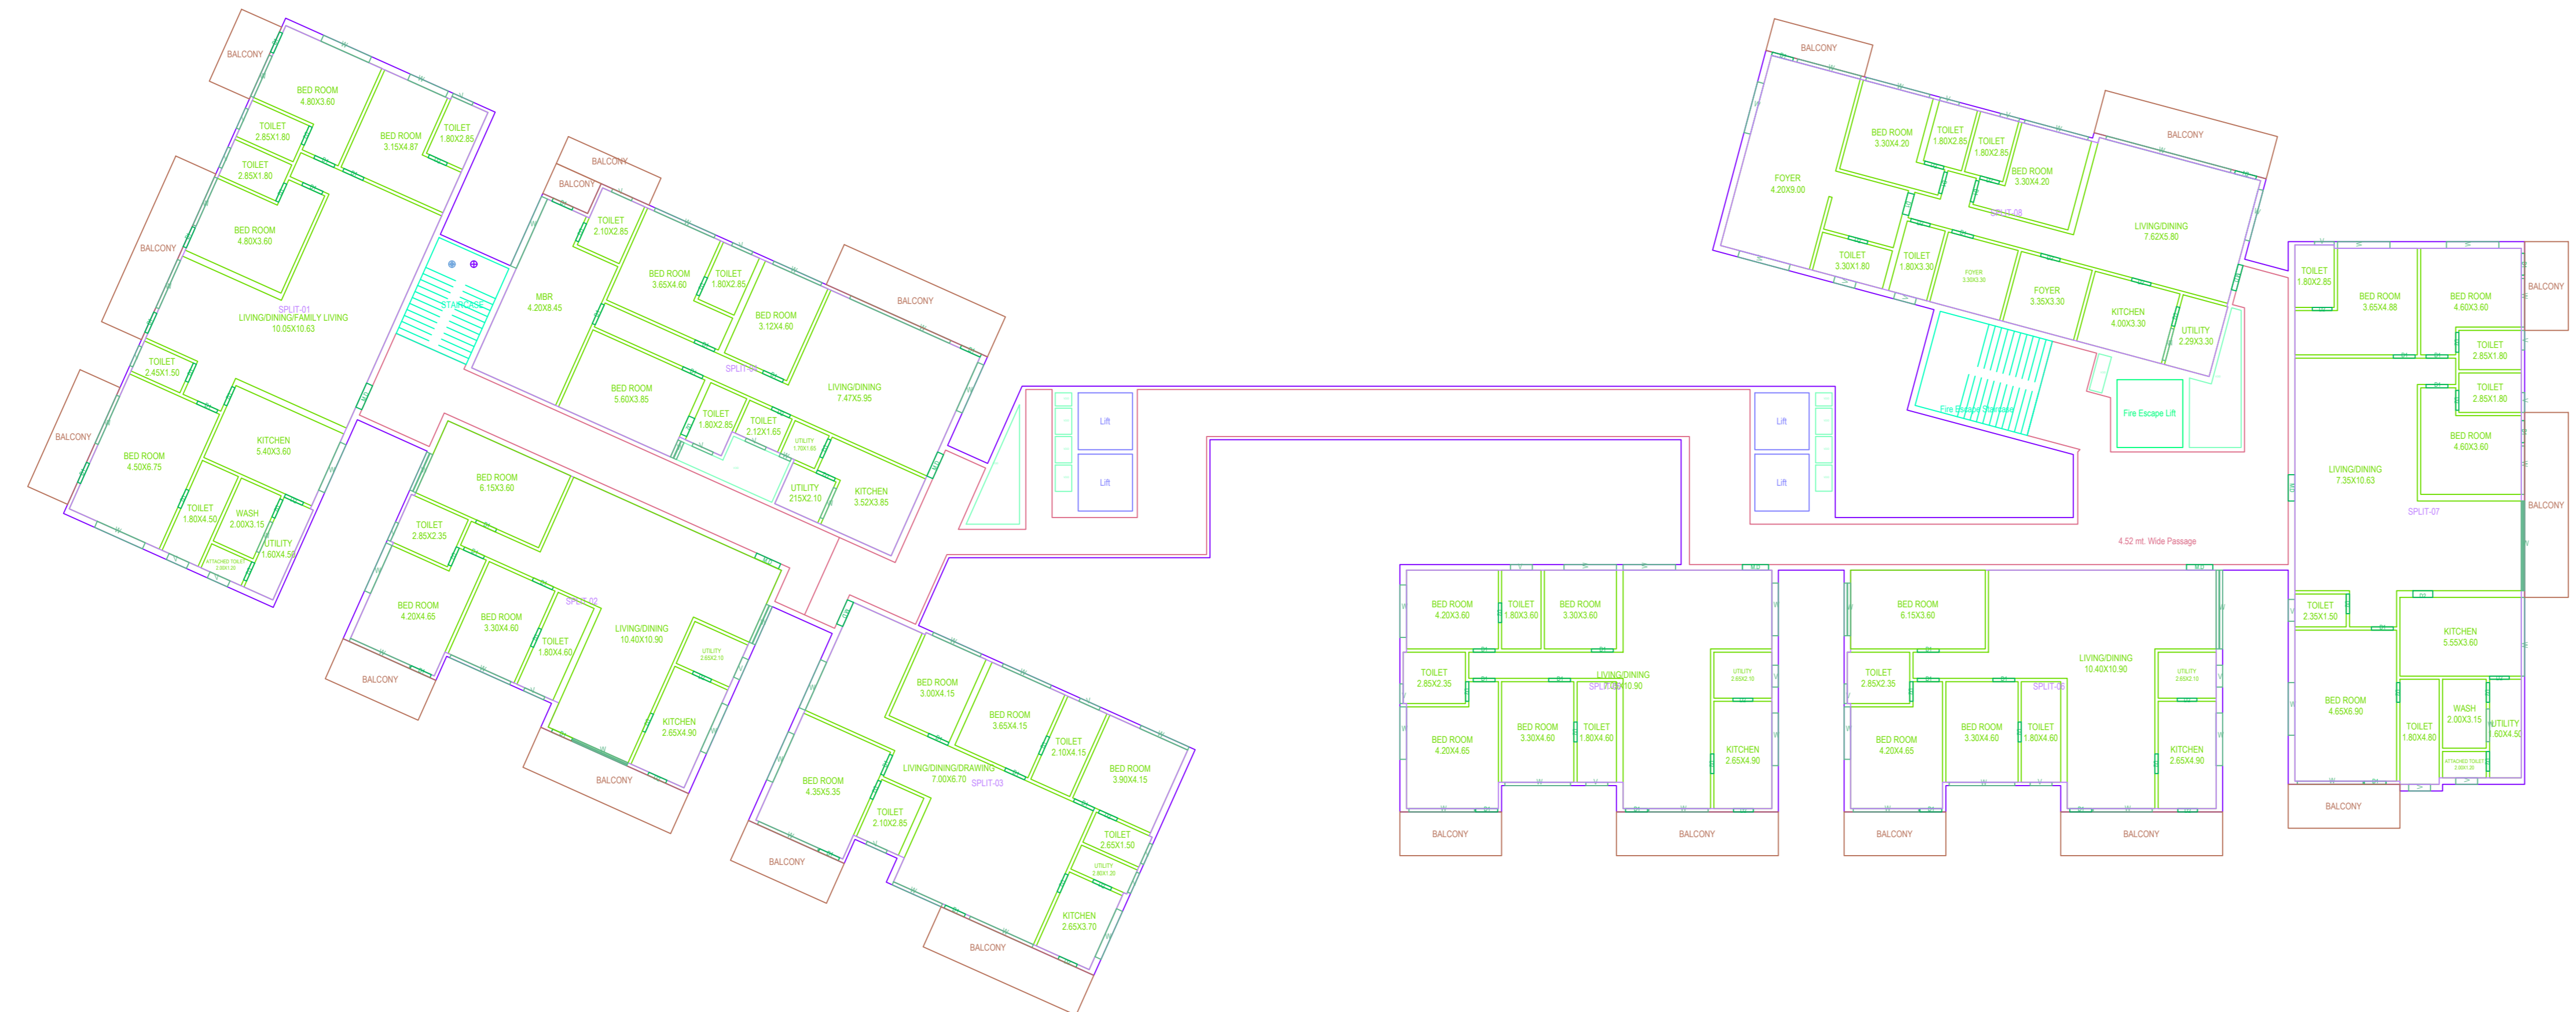

TYPICAL - 4, 5, 6, 7, 8, 9, 10, 11, 12, 13, 14, 15 & 16 FLOOR PLAN

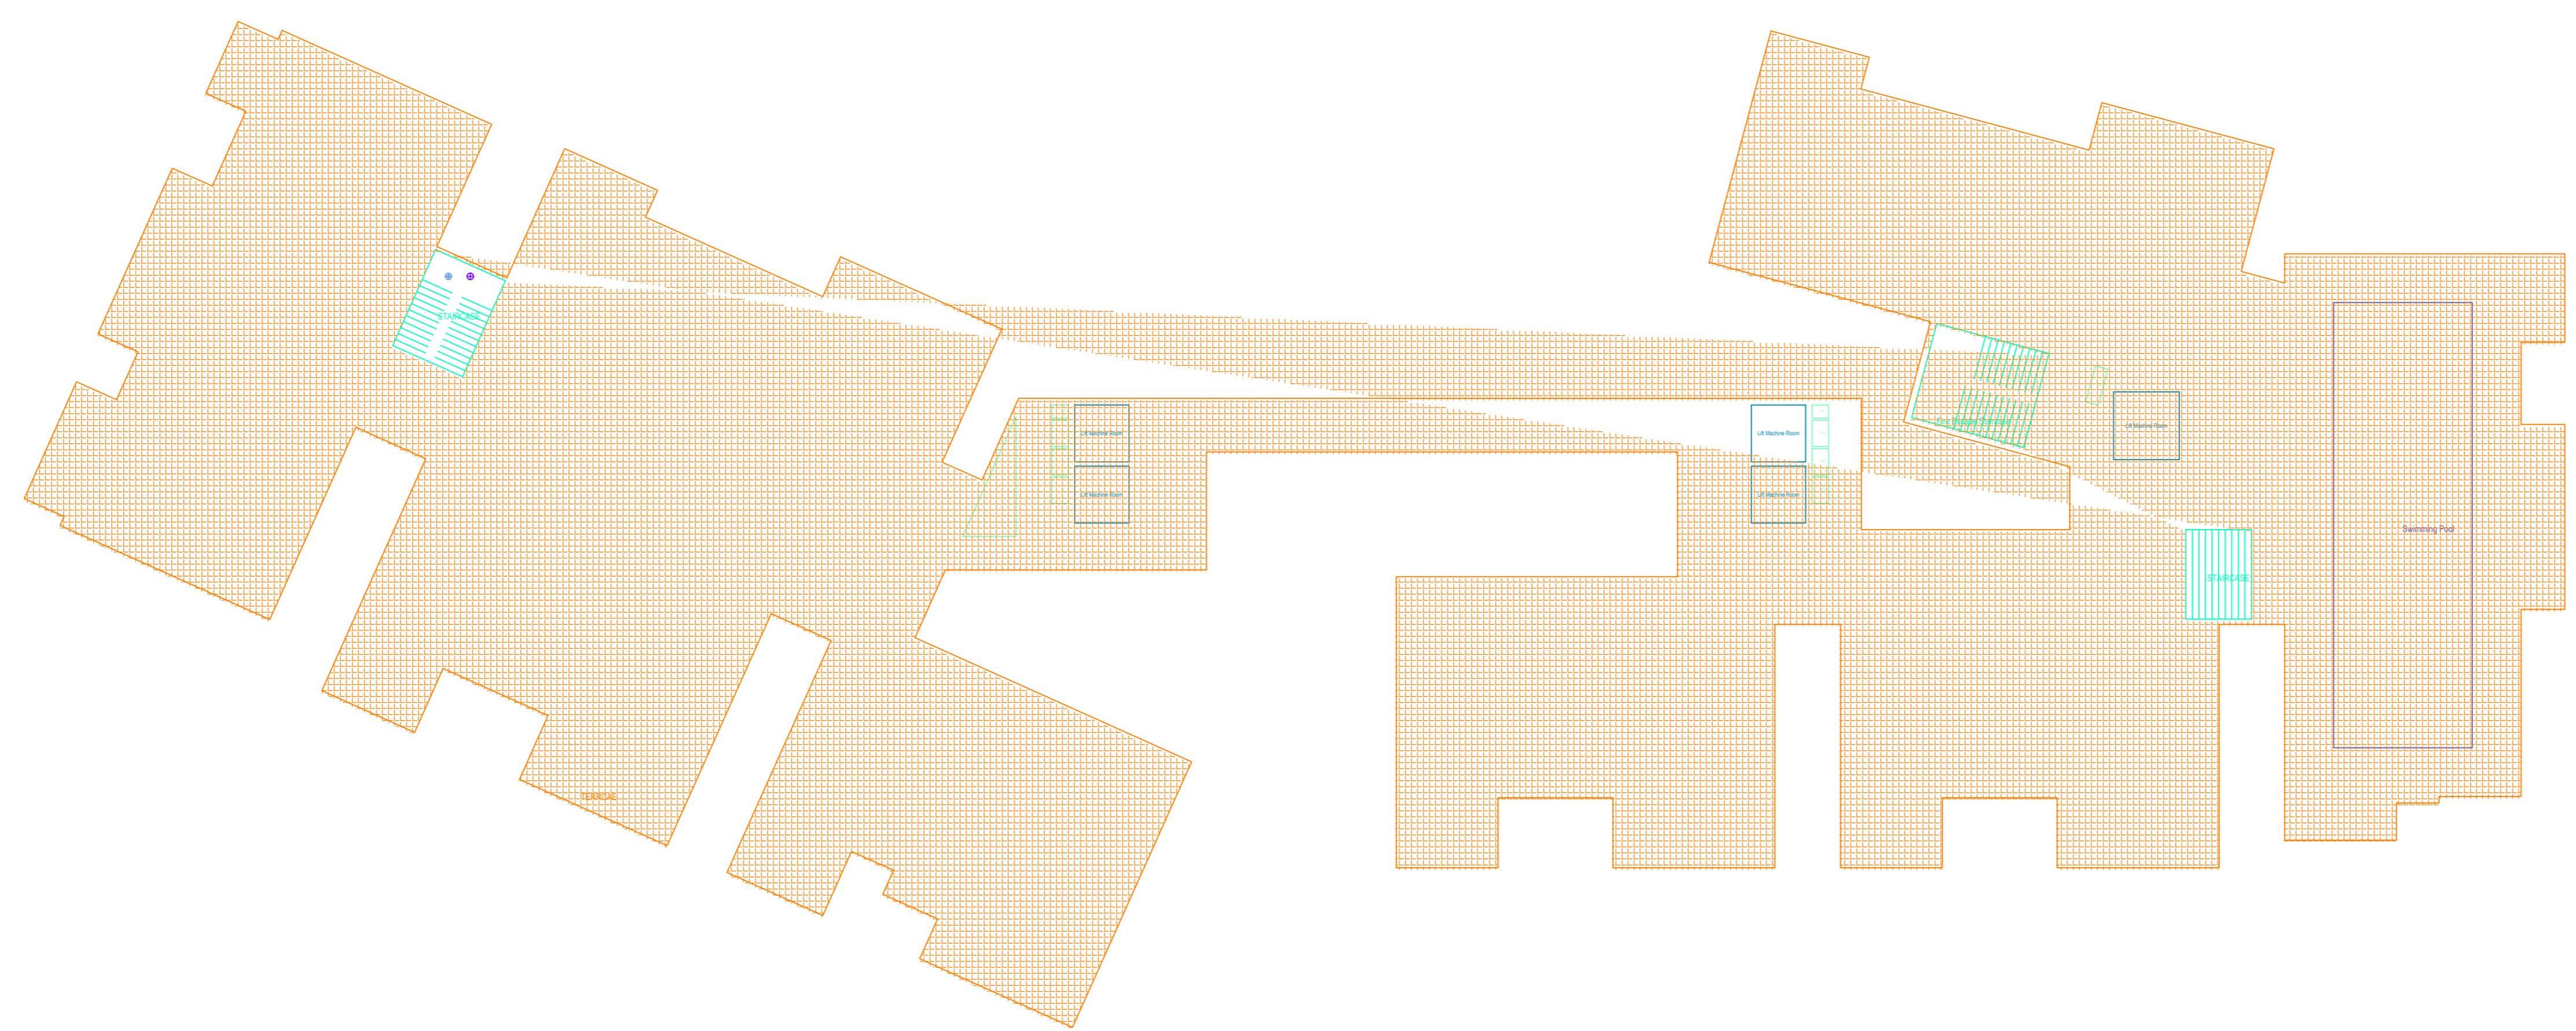

TERRACE FLOOR PLAN



OWNERS NAME AND SIGNATURE
BUILDERS NAME AND SIGNATURE
ARCHITECTS NAME AND SIGNATURE
STRUCTURAL ENGINEERS NAME AND SIGNATURE